




13B SIDE ELEVATION
SCALE 1:100

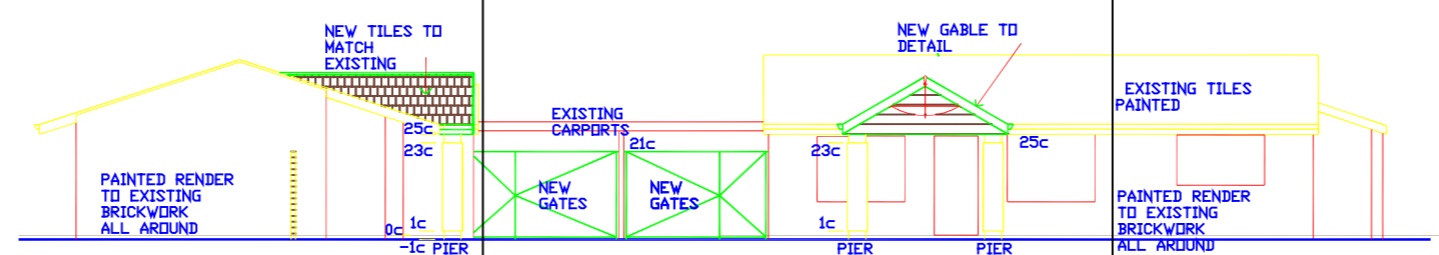


13A FRONT ELEVATION
SCALE 1:100

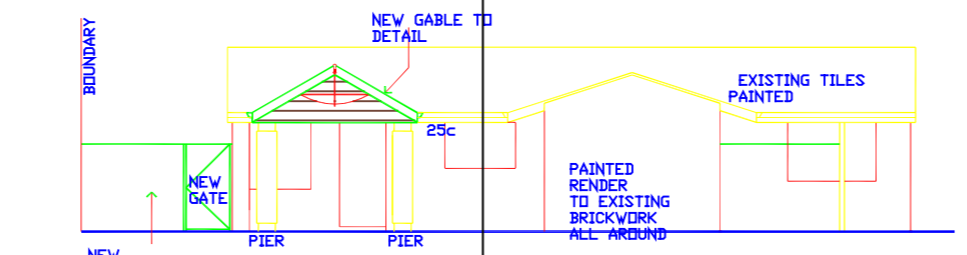


13B FRONT ELEVATION
SCALE 1:100

 


GABLE MOTIF
SCALE 1:50

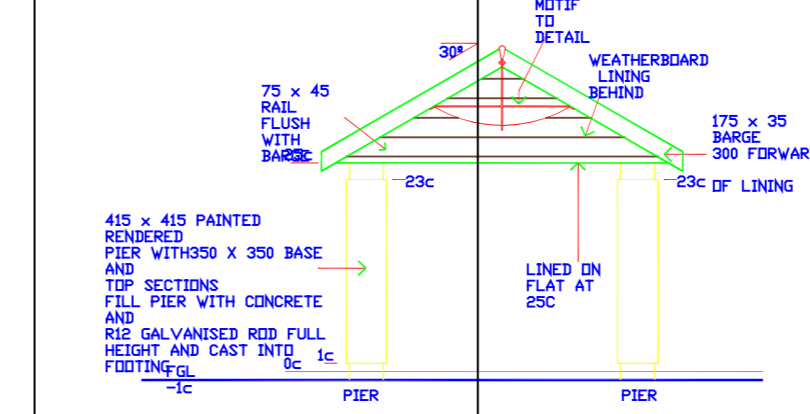

BRICK FENCE ELEVATION
SCALE 1:50

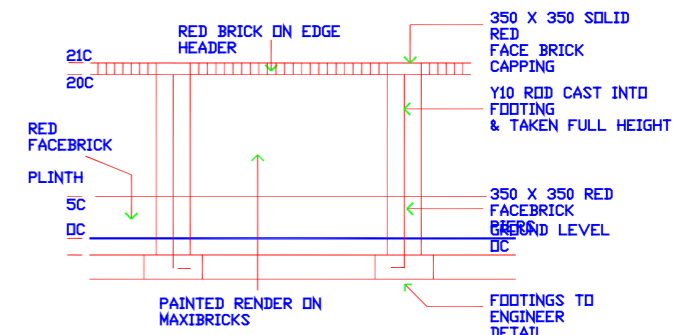


LETTERBOX ELEVATION
SCALE 1:50

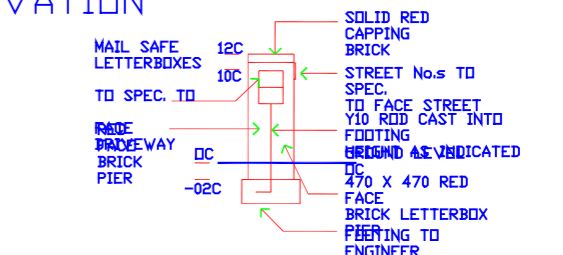


NOTE: 1. ALL NEW WALLS TO HAVE DPC AS SPECIFIED
2. FOOTINGS SHALL NOT ENCRDACH BOUNDARY
3. RED BRICK IS MIDLAND

NOTES

- ONLY NEW DOWNPIPES (NEW DP) INDICATED
- LEGEND
- (B) BOLLARD LIGHT TO ELECTRICAL ENGINEER DRAWING AND SPEC. NEW GATE TO SPEC.
- (G) NEW BRICK PAVING TO SPEC. NEW IN SITU CONCRETE
- EXISTING SPOT LEVELS
- EXISTING FENCE / KERB / STRUCTURE TO BE REMOVED
- BRICK FENCE TO DETAIL AT HEIGHT NOMINATED
- NEW HARD BR COLORBOND FENCE HEIGHT NOTED
- TREE TO REMAIN
- TREE TO BE REMOVED

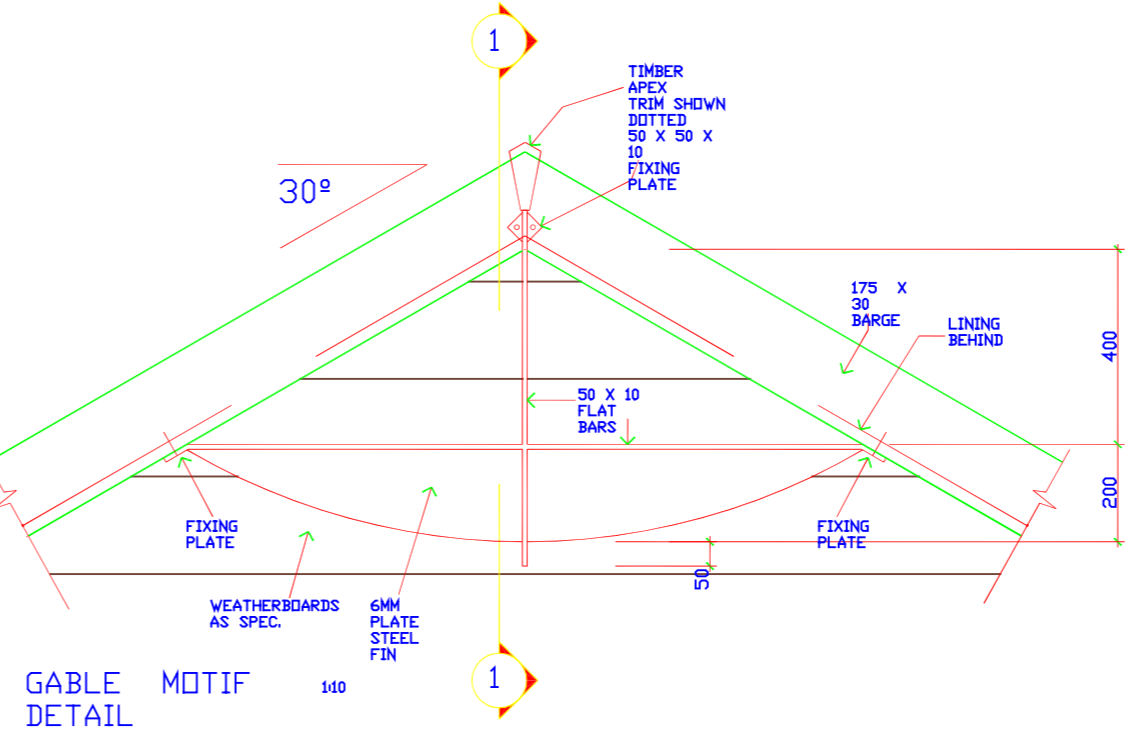

GABLE MOTIF
SCALE 1:50

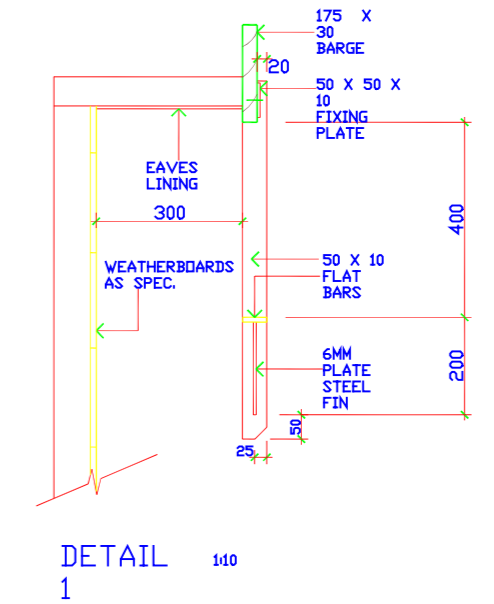

DETAIL 1
SCALE 1:10

PROPOSED UPGRADE

13A & 13B GEORGE STREET MIDLAND

REV.	DESCRIPTION	DATE
1	ISSUED FOR PERMIT	17/09/20

September 18, 2020
 107 Canongate Street, West
 Levenshulme, VA 6007
 Tel: 0800 9388 7777
 Fax: 0800 9388 7755
 Email: info@morleydavis.com.au
 MORLEY DAVIS architects project management