


282

281

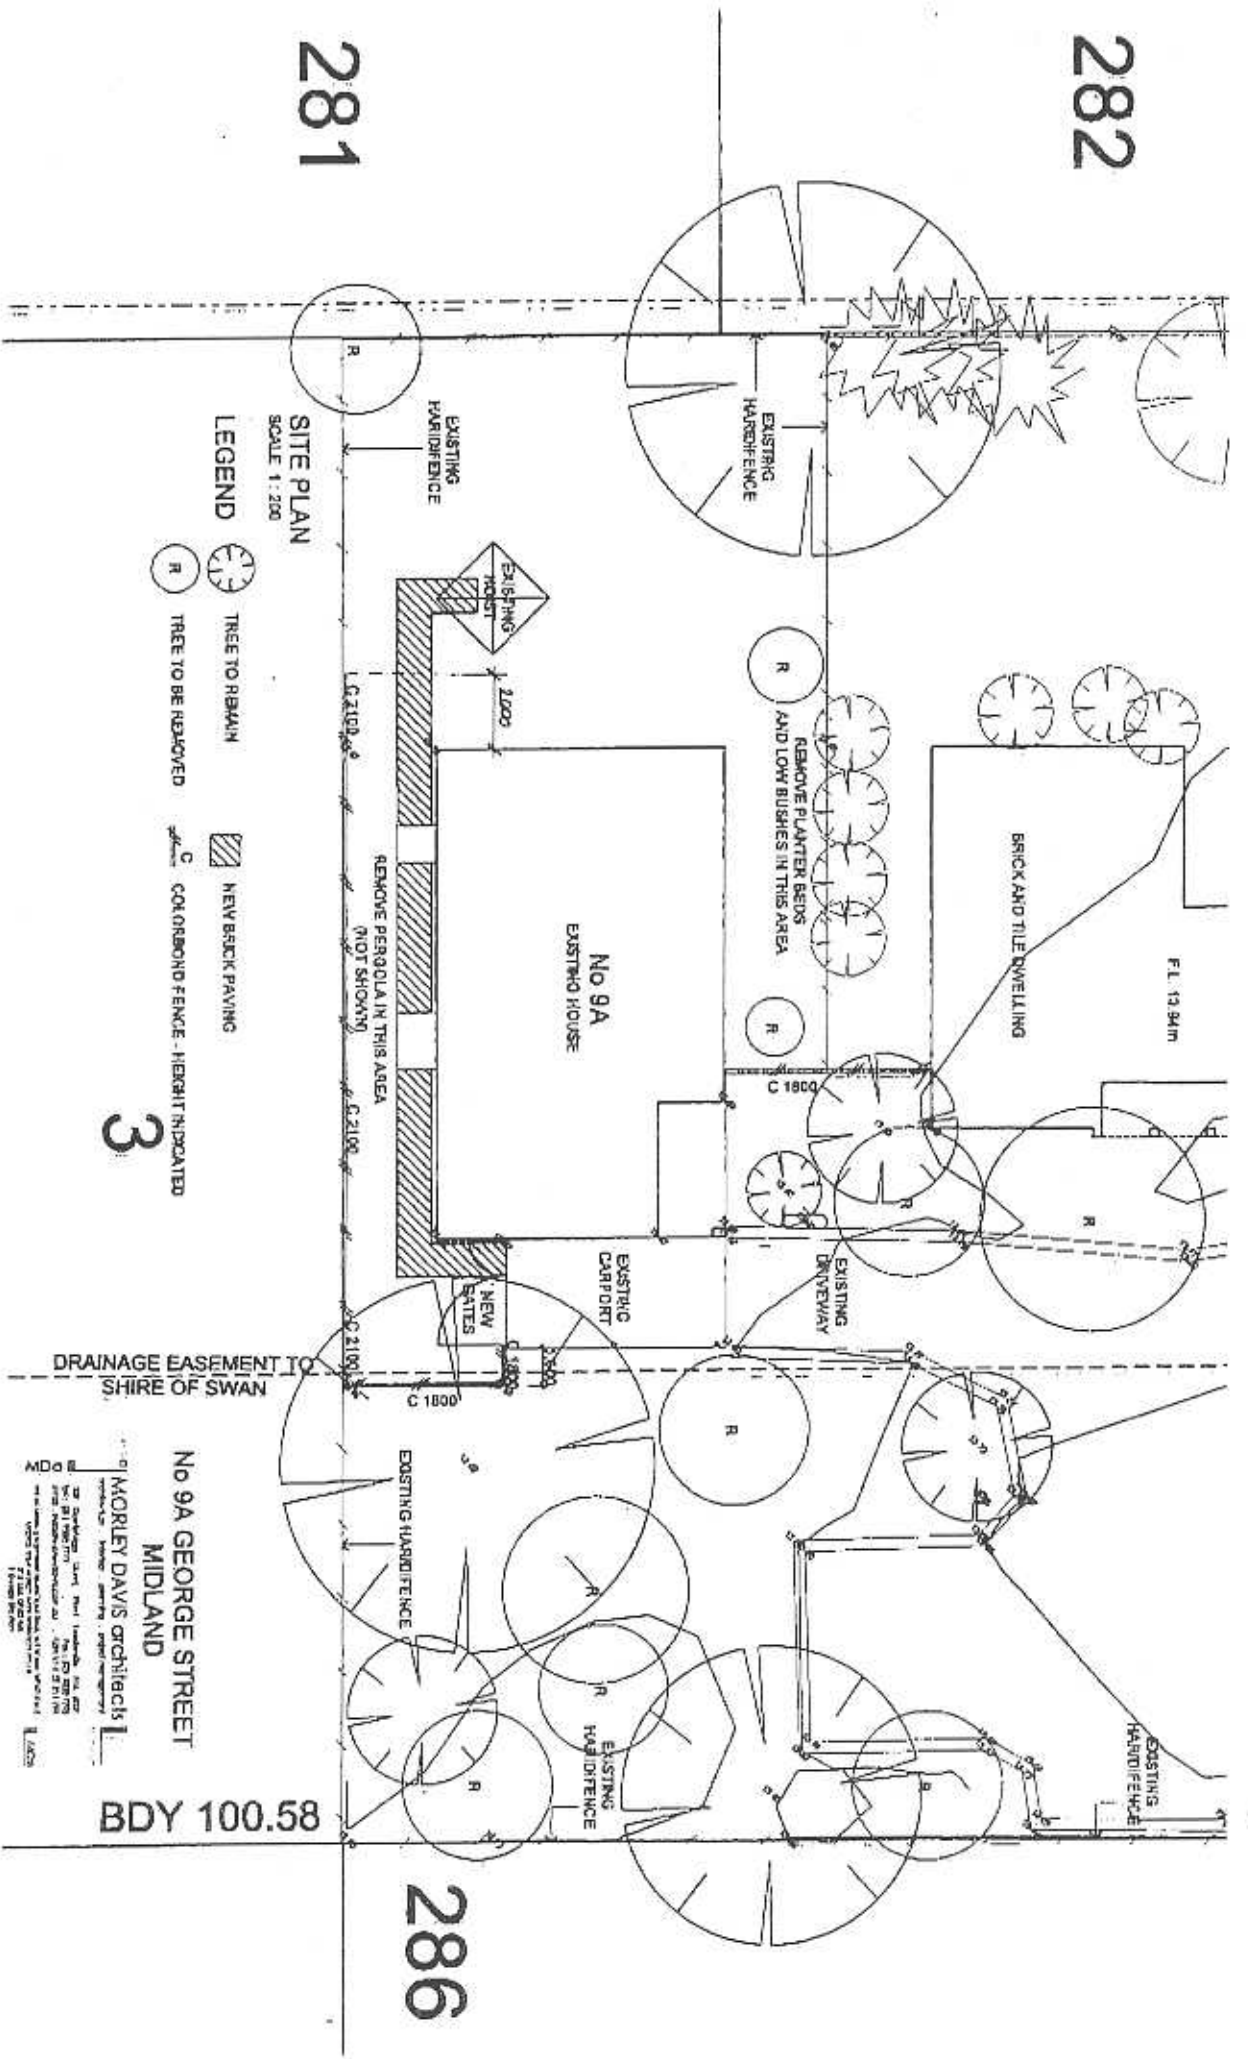

SITE PLAN
SCALE 1:200

LEGEND



TREE TO REMAIN



TREE TO BE REMOVED



NEW BRICK PAVING



NEW BRICK FENCING - HEIGHT INDICATED

3

DRAINAGE EASEMENT TO
SHIRE OF SWAN

No 9A GEORGE STREET
MIDLAND

MORLEY DAVIS architects

MDa
 20 Spinkley Lane, West Melbourne, VIC 3207
 Tel: 03 9397 1111
 Fax: 03 9397 1112
 www.morleydavis.com.au

BDY 100.58

286