

NEW
LOW
LEVEL
FENCE.

MULCH

CONCRETE INFILL.


500x550x250
lime stone retaining wall.
Slope of ground.

10
BASIC
GARDEN PLANT

PLANTS, RETIC & MULCH.

LAND AREA.

MULCH, PLANTS & RETIC.

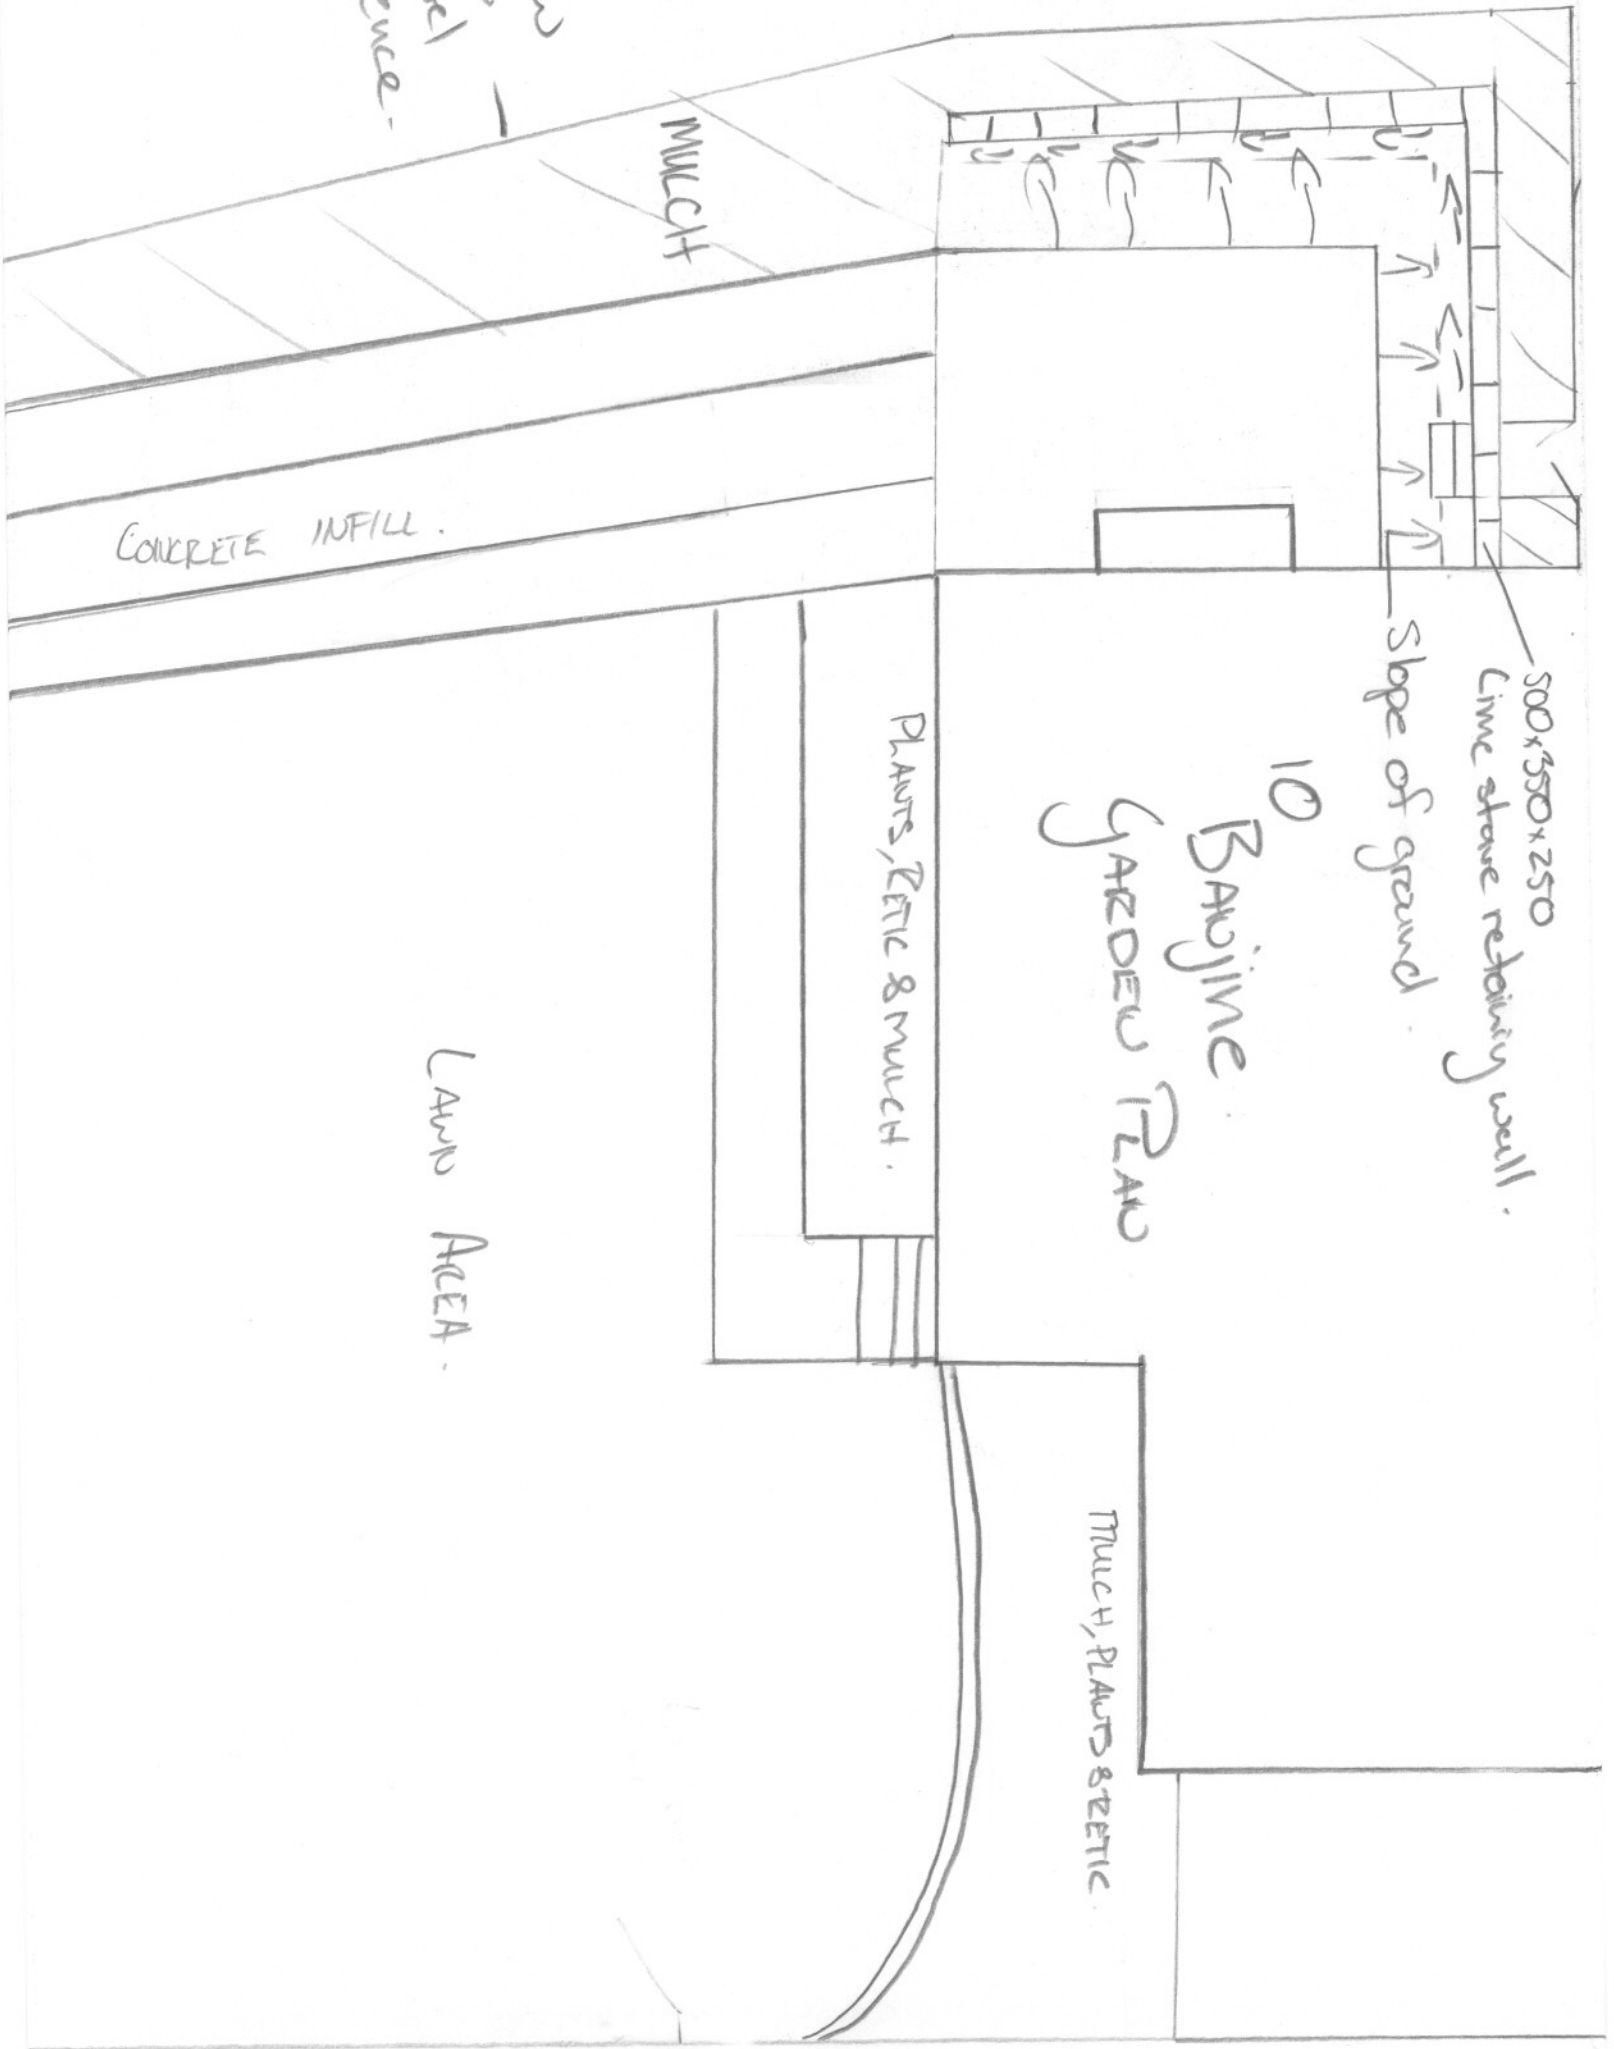

10 Banyine kitchen

KITCHEN
R/Hood
of/Head.

Remove the wall
Support roof and ceiling
to comply with BCA.

