


Wangalla

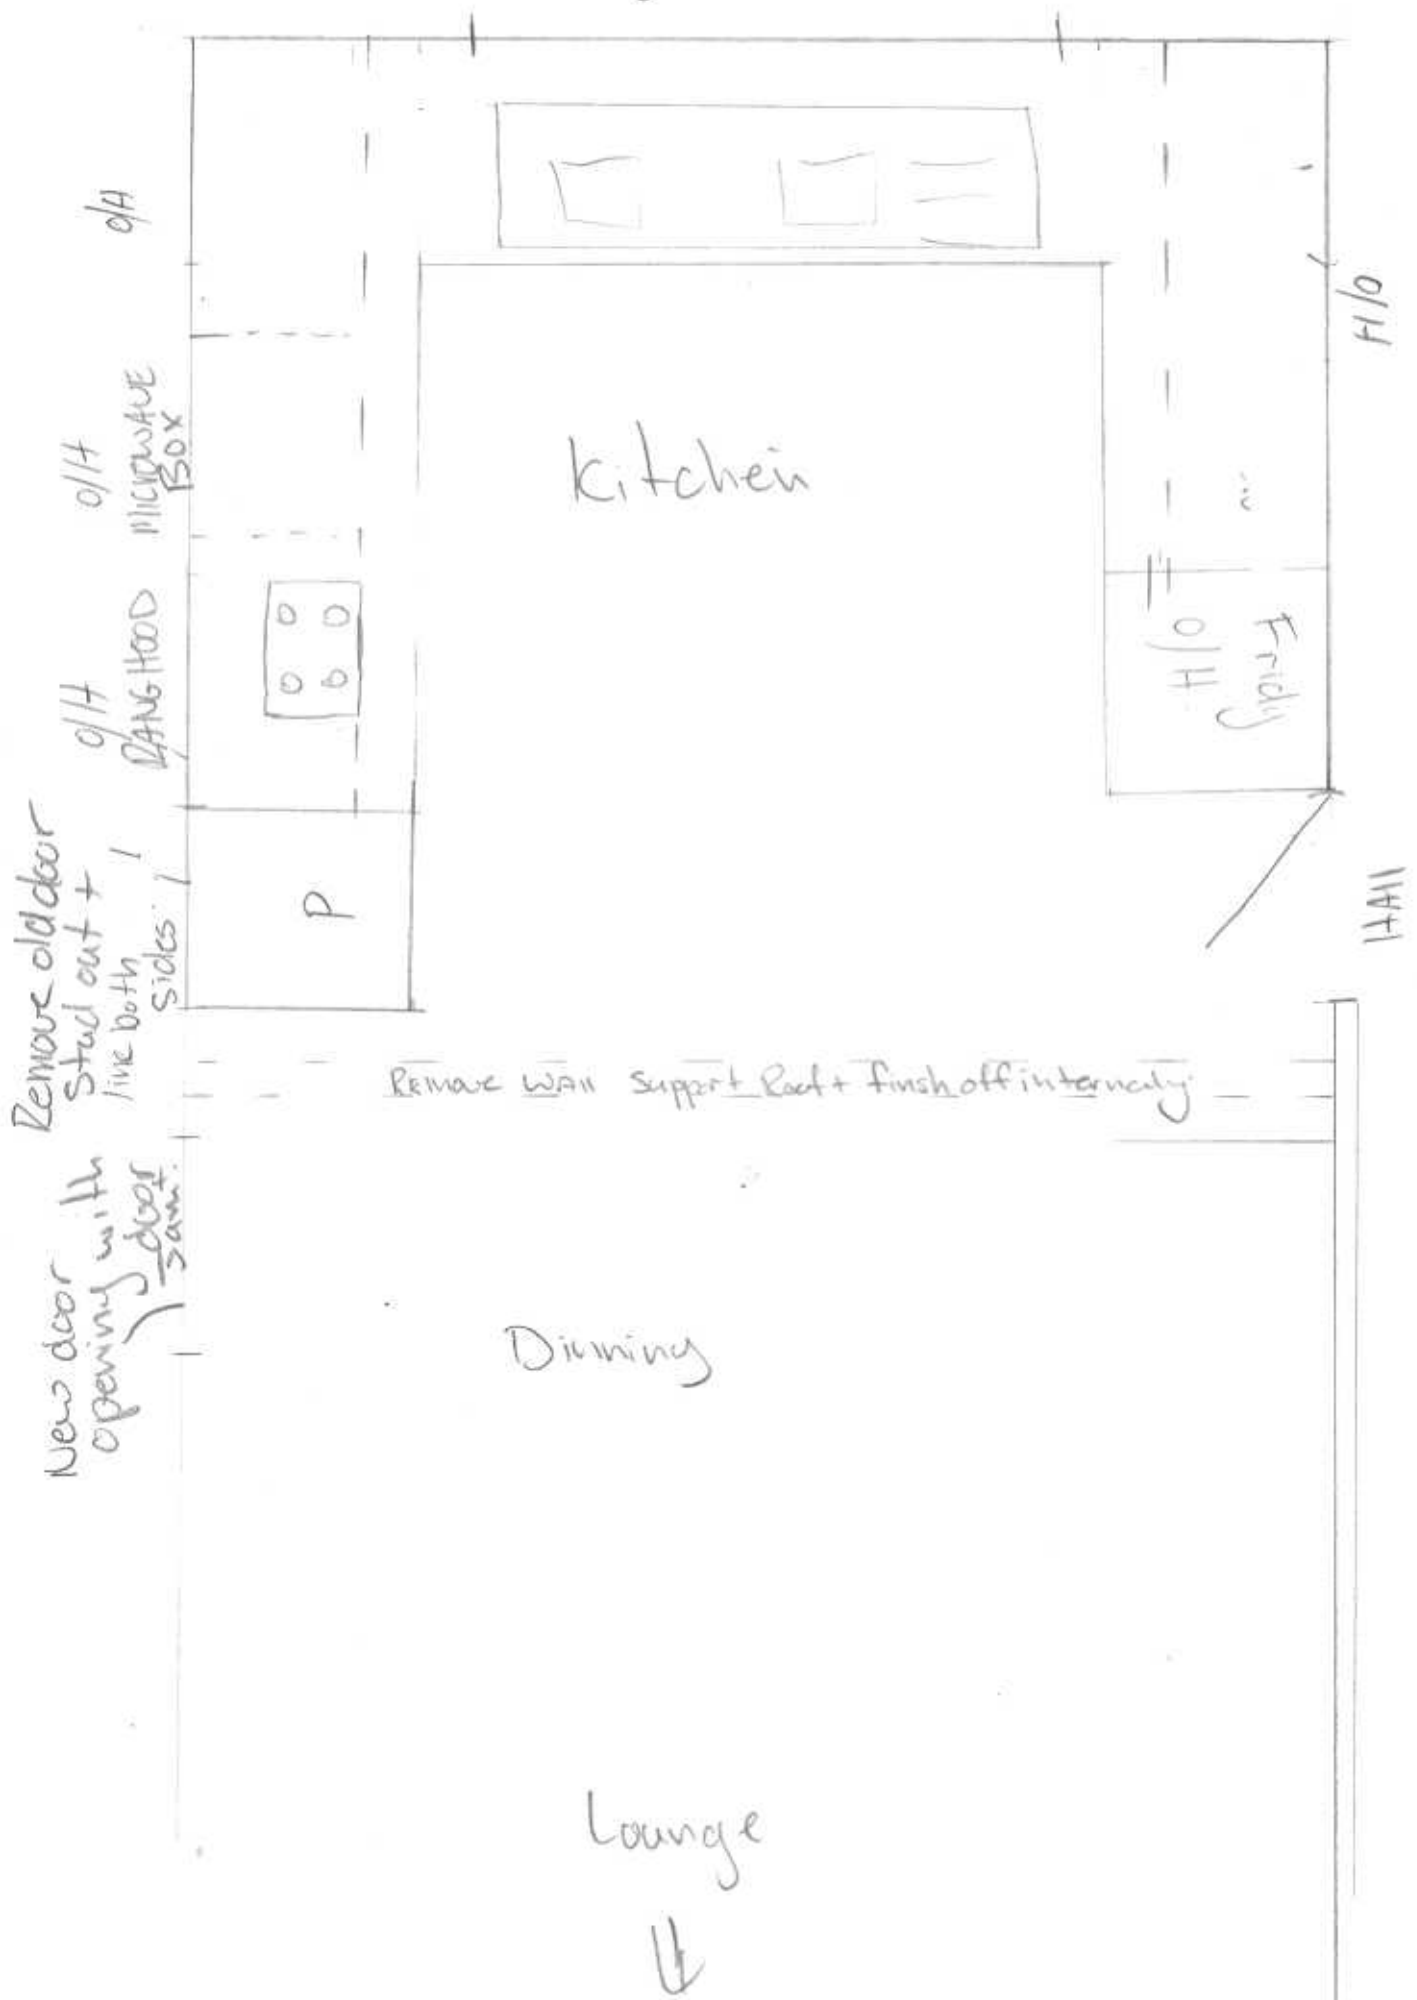

Remove old door
Stud out +
live both
sides

New door
opening with
door
same

Remove wall support Raft + finish off internally

Dining

Lounge

