


18 BAW

NEW STUDWORK.  
Door

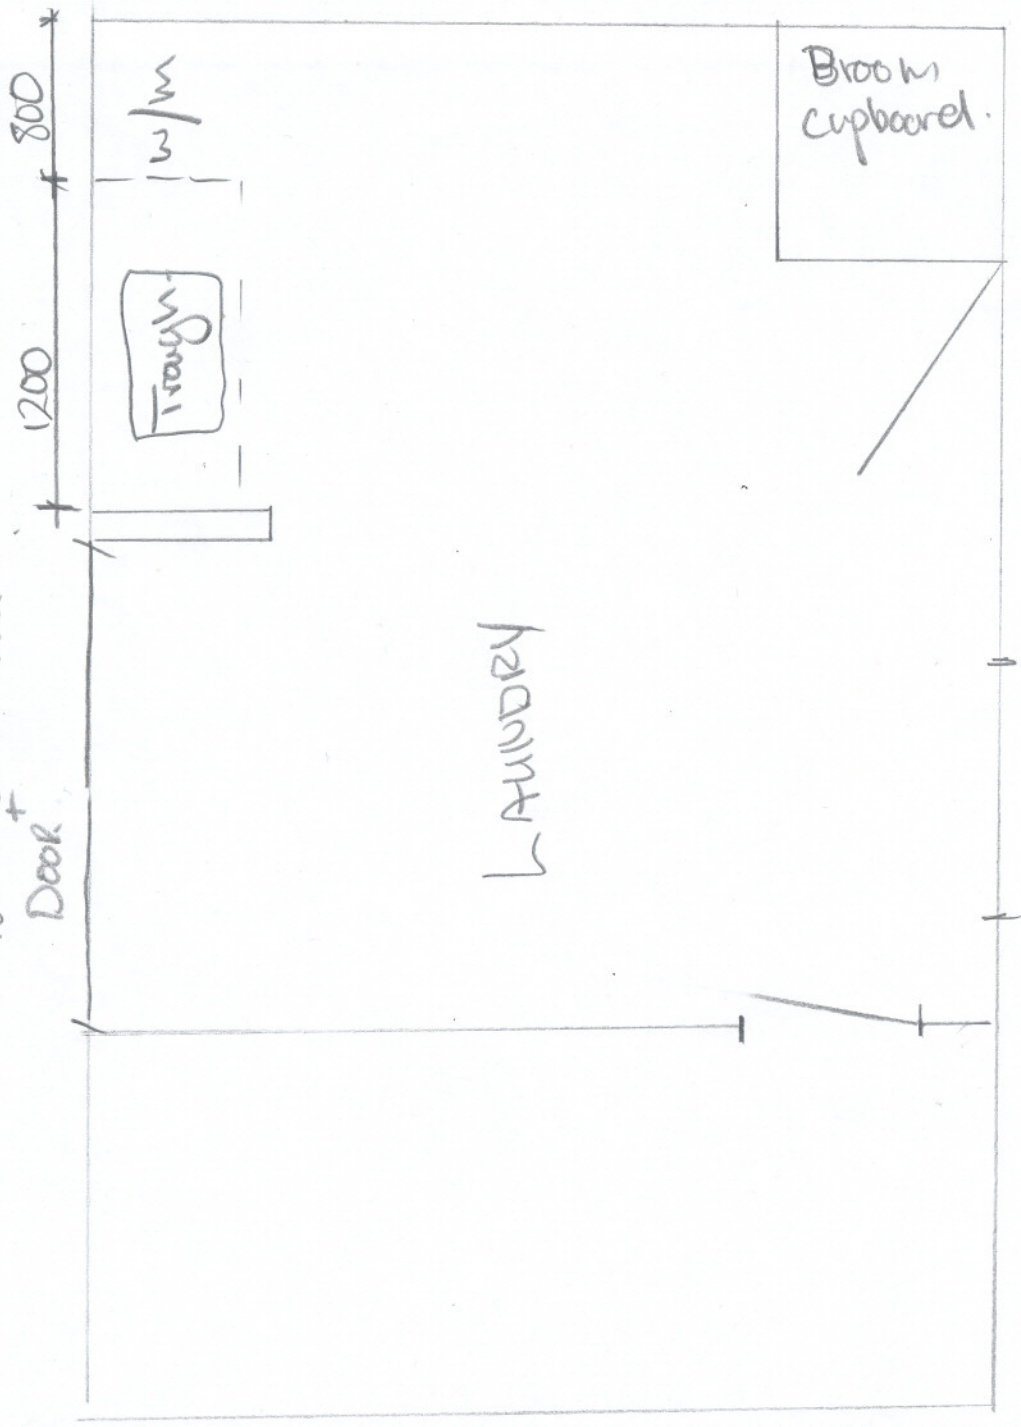

LAUNDRY

KITCHEN

Broom  
Cupboard.

Trough

w/m