


2 KALADA GARDEN PLAN

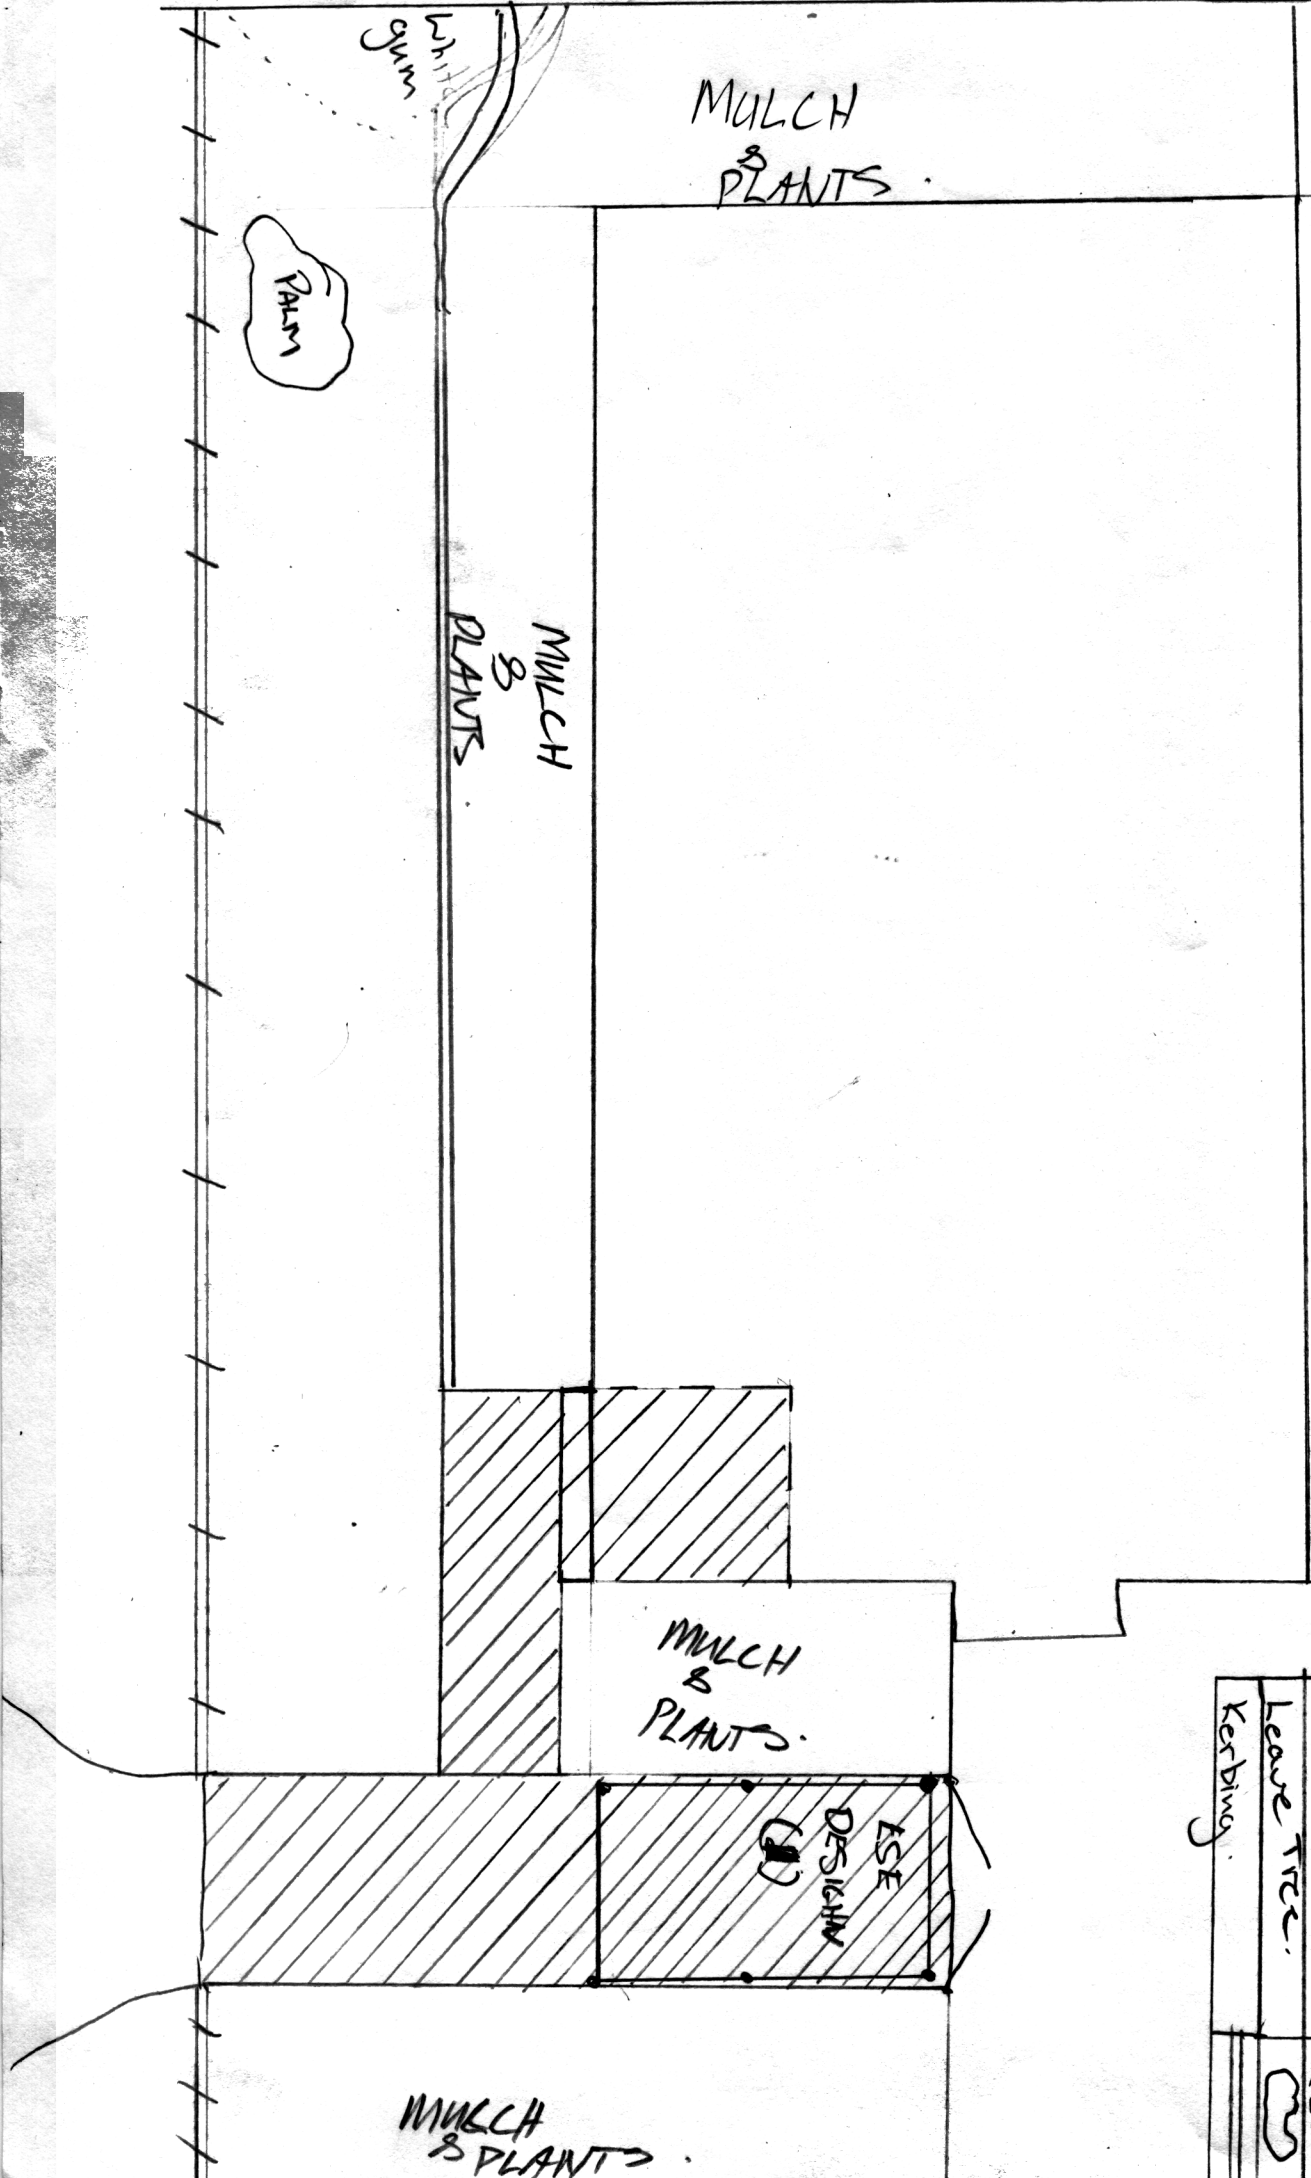

Key

PAVING (LEND)	
PLASTIC PROCKET FENCE	
REMOVE TREE	
LEAVE TREE	
KERBING	