


32 Maidos.

Garden Plan.

Gates + fence at front of  
Chimney + concrete to  
finish at the back.

New  
wing fence.

MULLIT, PLANTS + RETIC  
NEW CONCRETE

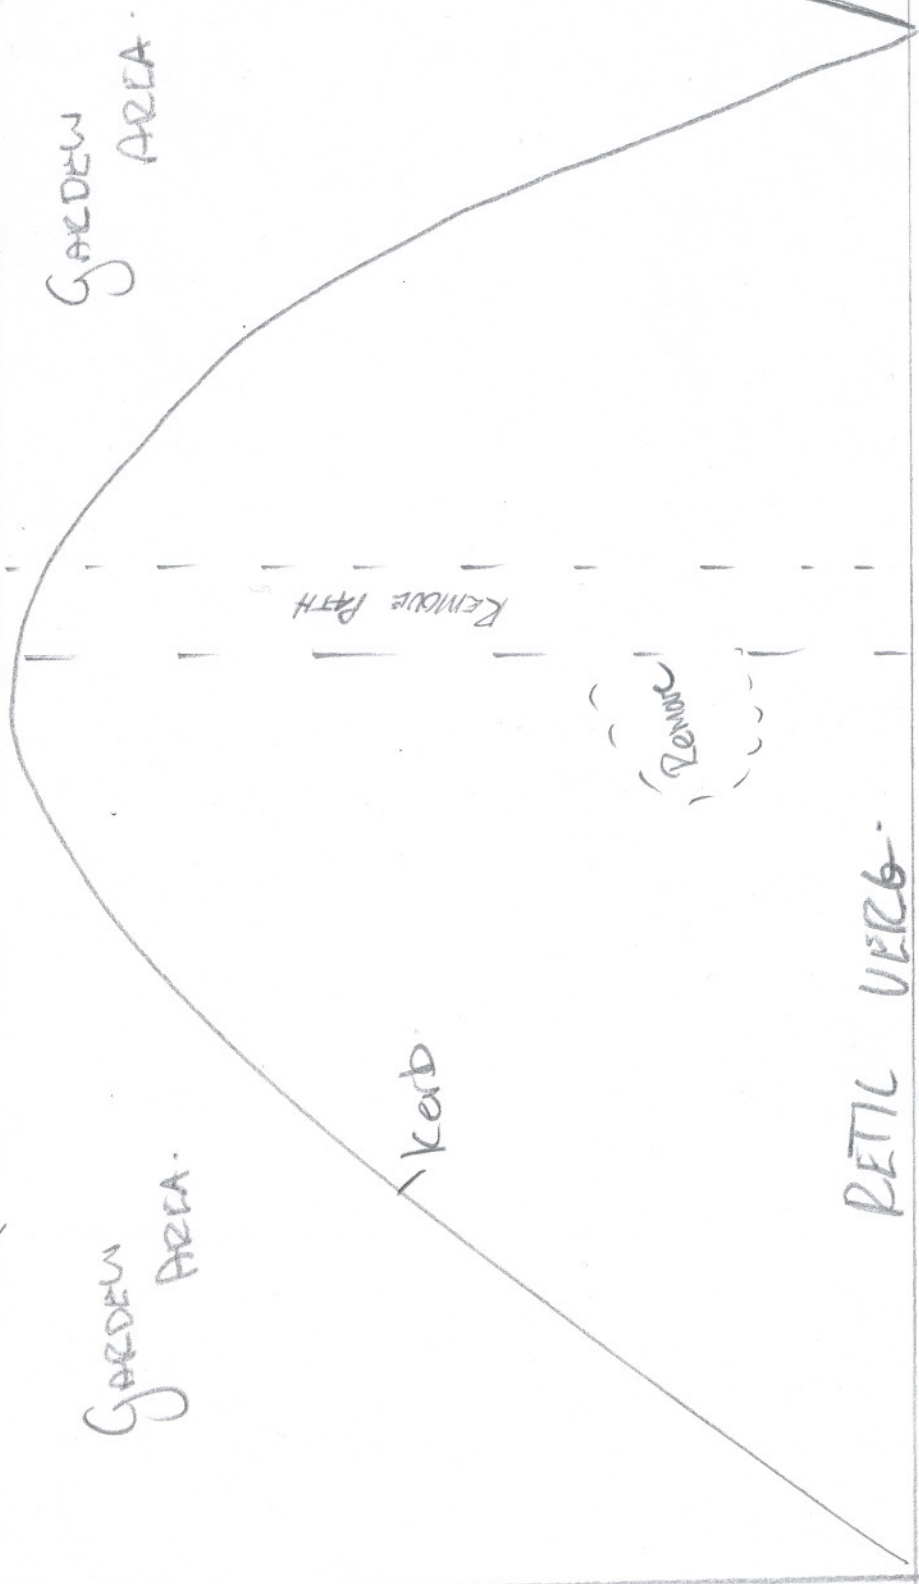

GARDEN  
AREA.

GARDEN  
AREA.

REINFORCE  
PATH

Kerb

REINFORC

RETIC  
VERG.

FOOTPATH

NEW  
CONCRETE

MULCH.