


FOOTING DESIGN BASED ON
CARPORT COLUMNS SUPPORTING
MAXIMUM 13m² ROOF AREA EACH

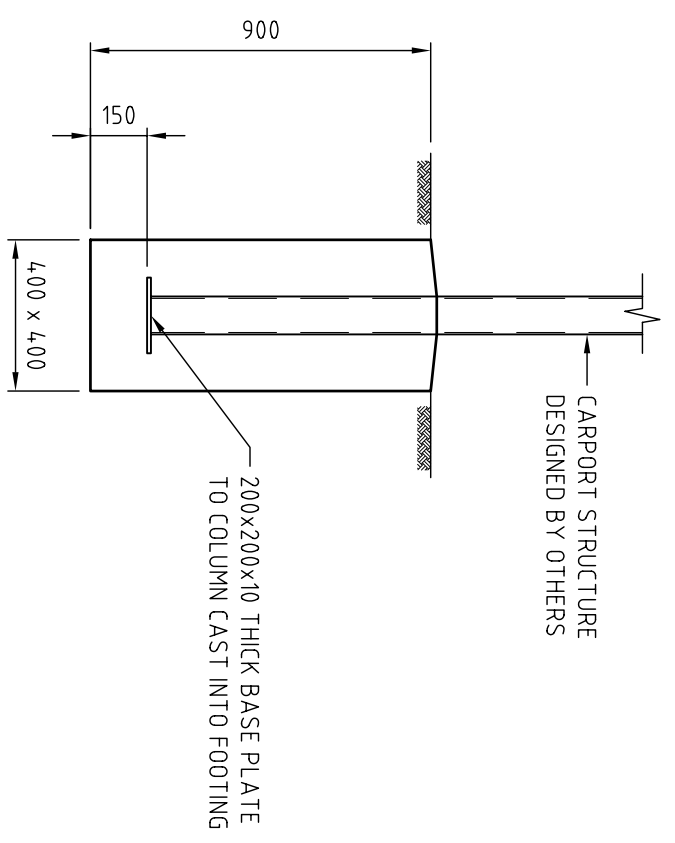

TYPICAL CARPORT FOOTING PLAN


SCALE 1:100

TYPICAL CARPORT COLUMN FOOTING PLAN

SCALE 1:20

| | | | | | |
|----------|-----------------|--------|-------|---------|----------|
| REVISION | DESCRIPTION | DESIGN | DRAWN | CHECKED | DATE |
| A | INITIAL DRAWING | TK | JF | MF | 27-01-05 |

McDowall Affleck

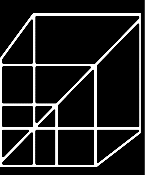

DESIGNERS | PROJECT MANAGERS | CONSTRUCTORS

69 Great Northern Hwy Midland
Western Australia 6056
PO Box 1377 Midland WA 6936

T +61 8 9274 6444 F +61 8 950 3433
E manager@mcdownall-affleck.com.au
www.mcdownallaffleck.com.au

THIS IS ISSUED FOR

INFORMATION
COMMENT
APPROVAL
TENDER
CONSTRUCTION

DO NOT USE FOR ANY PURPOSE
OTHER THAN THAT INDICATED

SCALE: AS SHOWN

DATUM: -

SHEET SIZE: A3

ALL DIMENSIONS IN MILLIMETRES
DO NOT SCALE

CLIENT: **DHW EHZ MPM**

PROJECT: PROPOSED STOREROOMS AND CARPORTS
33 FREDERIC ST
KOONGAMIA

TITLE: TYPICAL CARPORT
FOOTING PLAN AND DETAIL

DRAWING NUMBER: **9878-03**

REVISION: **A**