


4 C ROSSIE

# GARDEN PLAN

Once concrete removed will be garden.

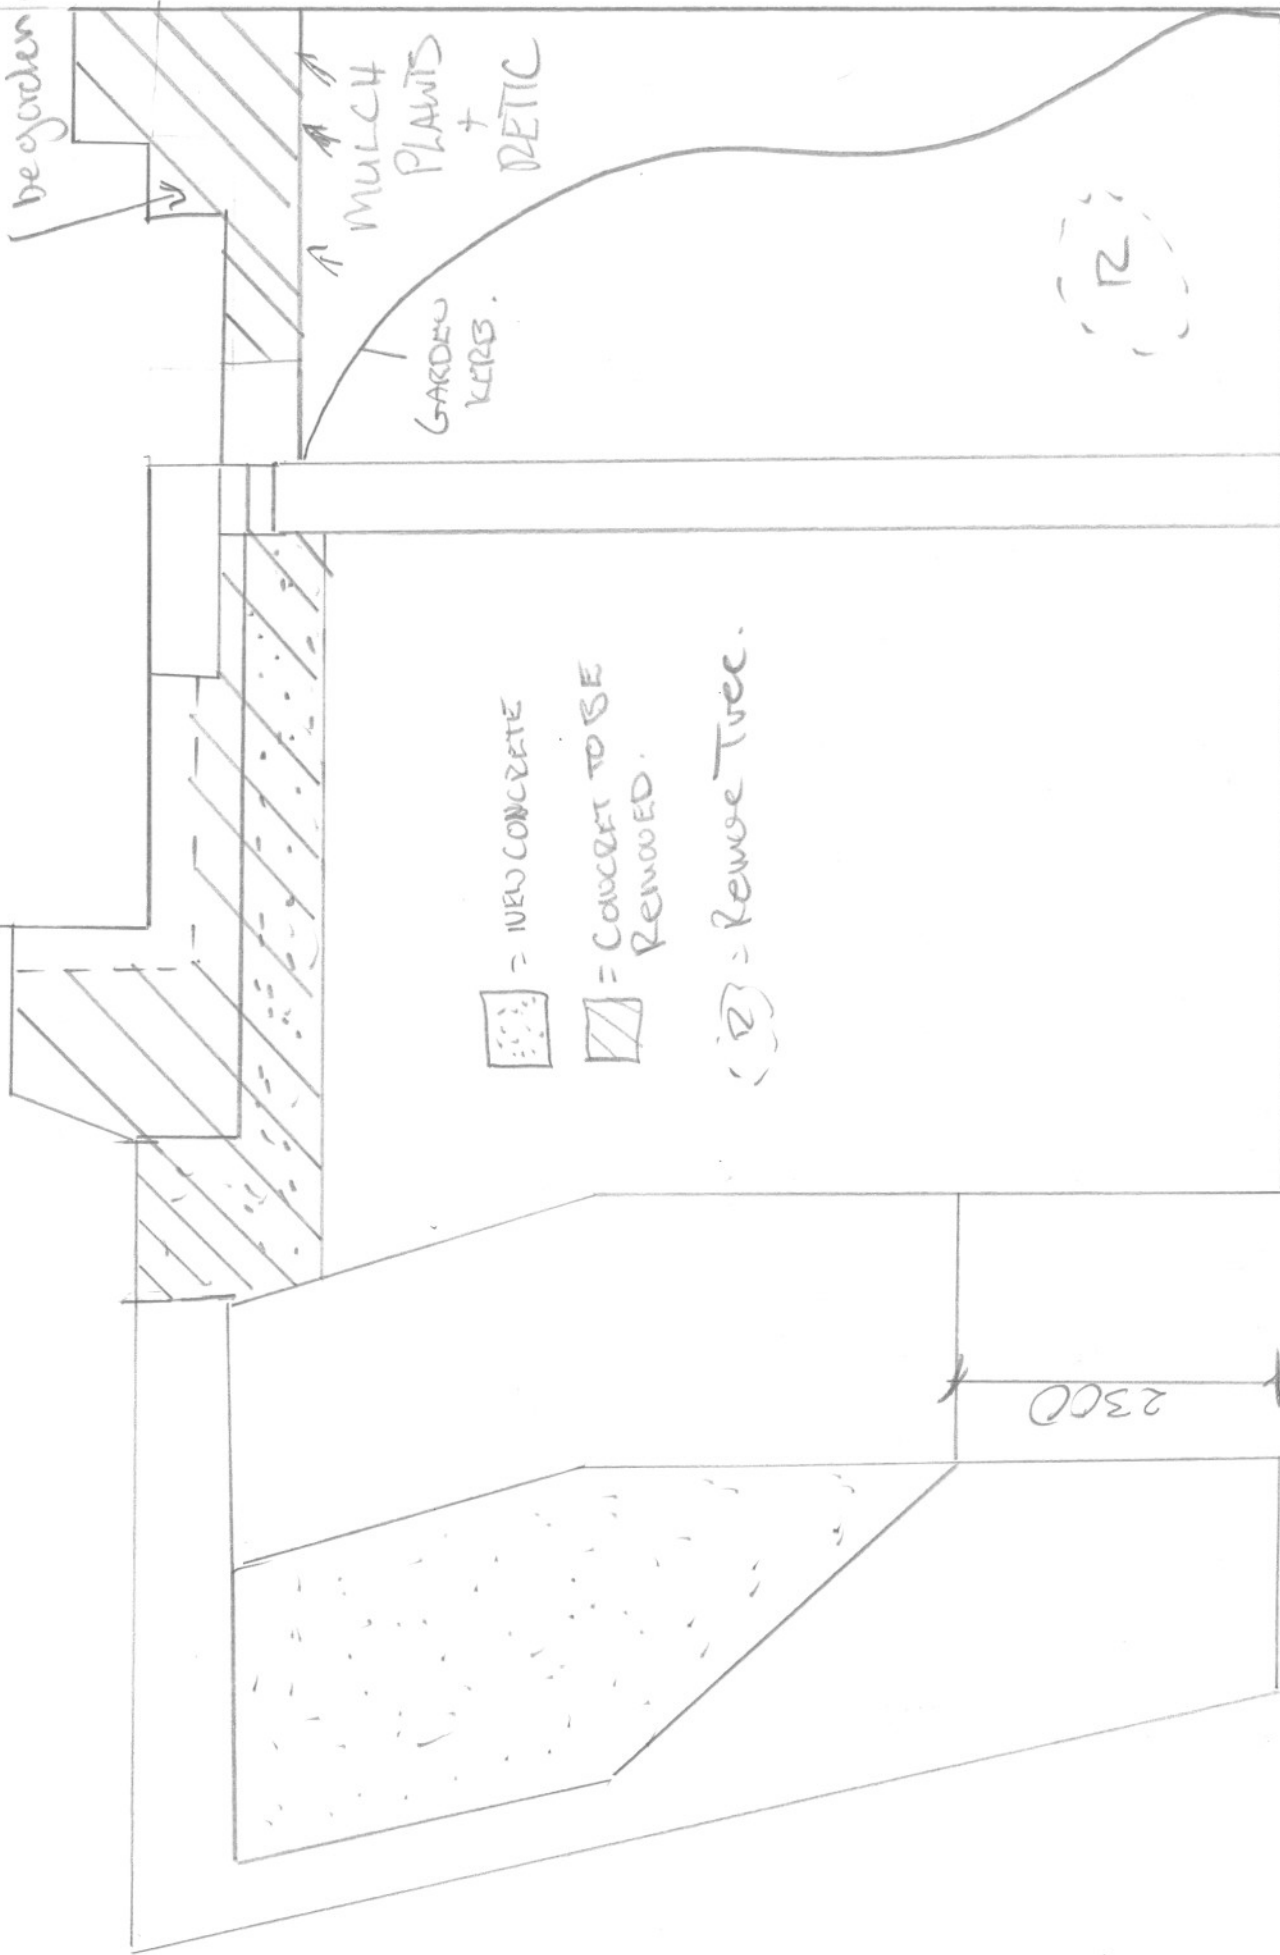

[Stippled Box] = NEW CONCRETE

[Hatched Box] = CONCRET TO BE REMOVED.

(Dashed Circle) = REMOVE TREE.

MULCH  
PLANTS +  
RETIC

GARDEN  
KERB.

2300