


BEACONS FIELD GARDEN PLAN

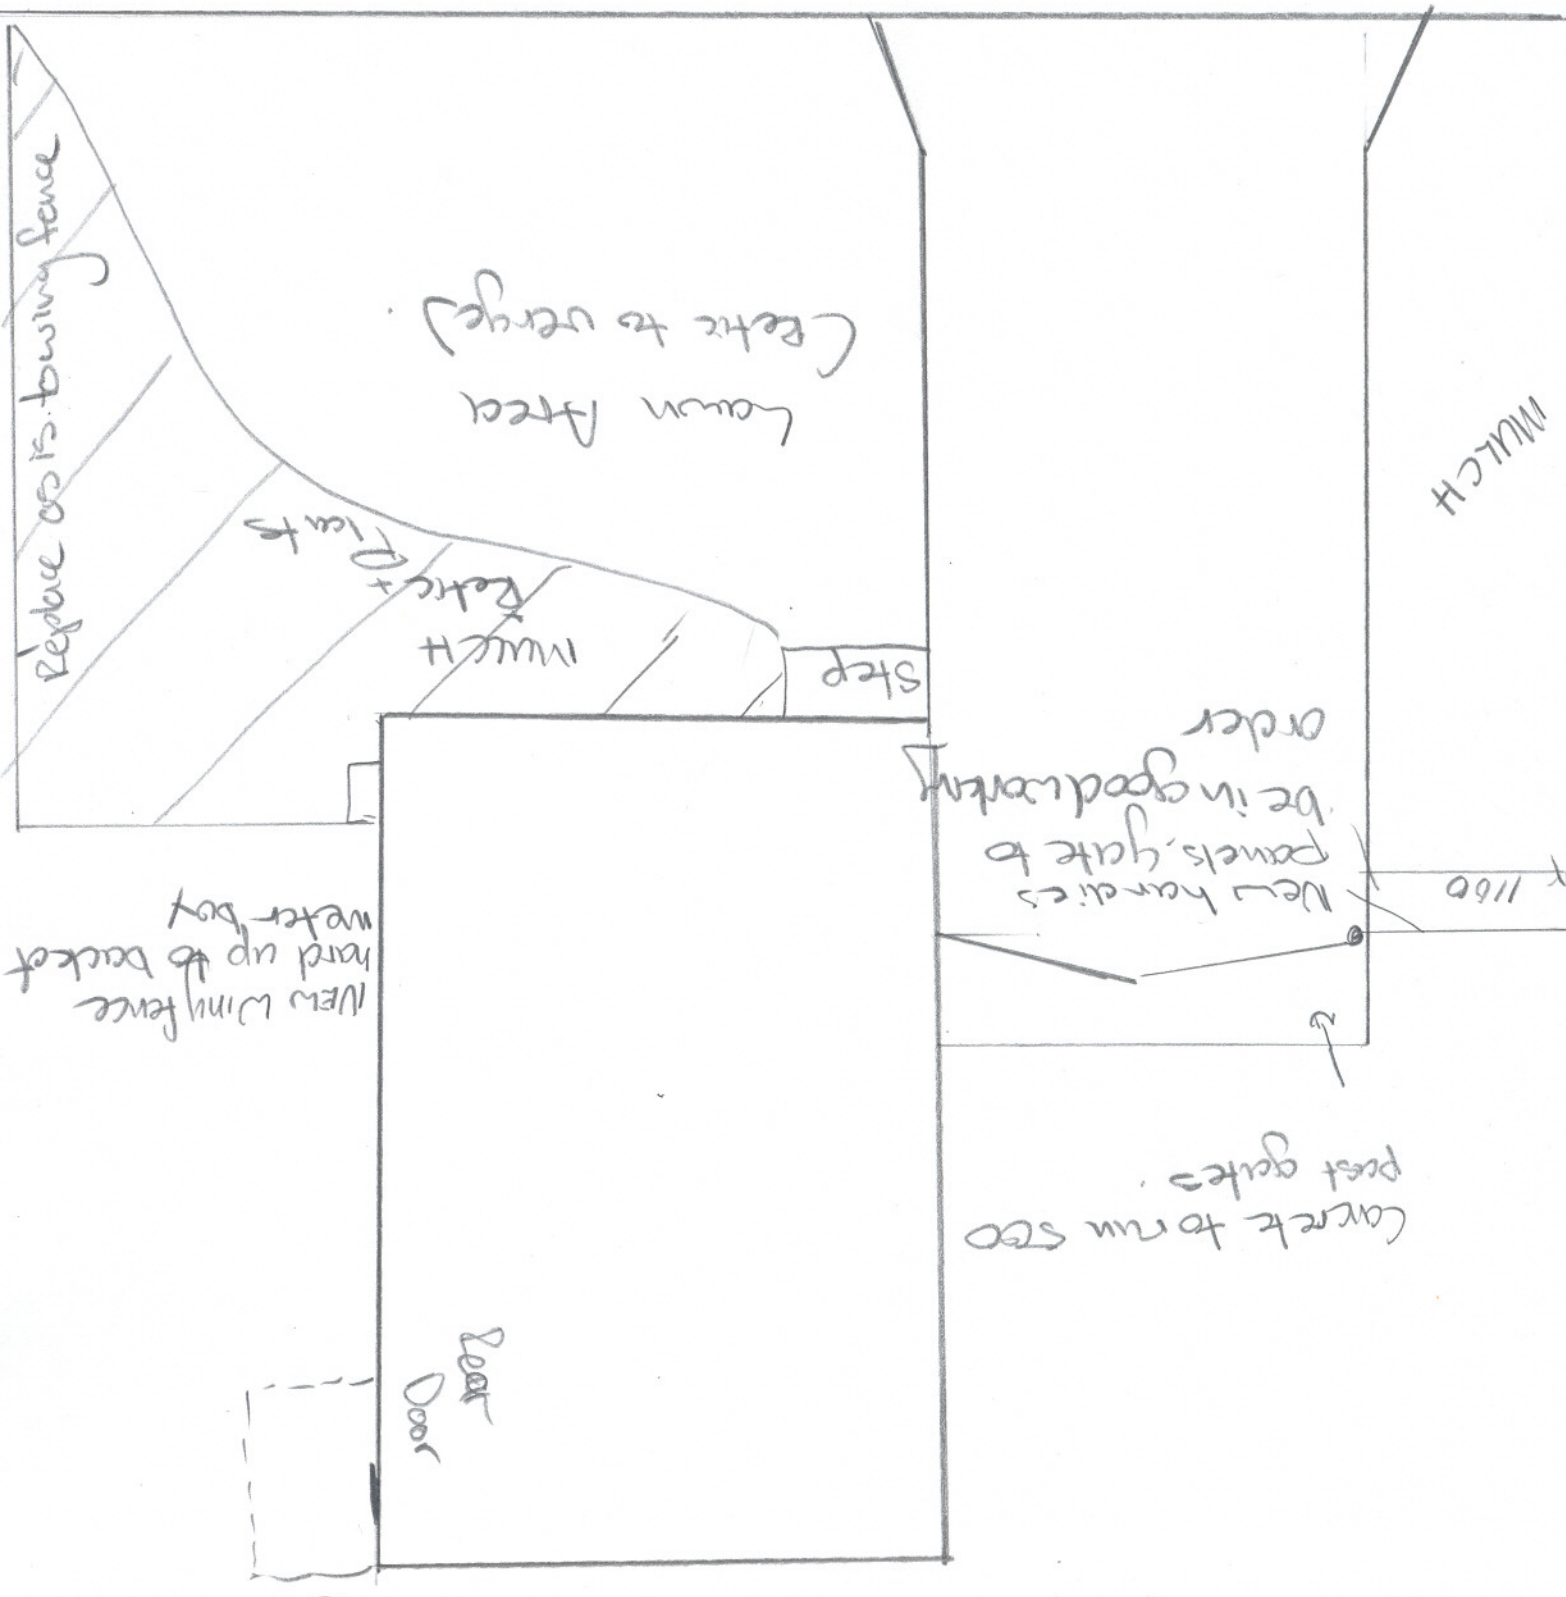

Remove existing concrete from rear door, replace with slab 2m wide and 4.5m long level with existing slab.

New 1.5m fence hard up to back of water box

Replace as is existing fence

Lawn Area (Gate to verge)

MULCH

New handles panels, gate to be in good working order

Concrete to run 500 past gates

Door

Step

MULCH