


KITCHEN PLAN

Window = Sink

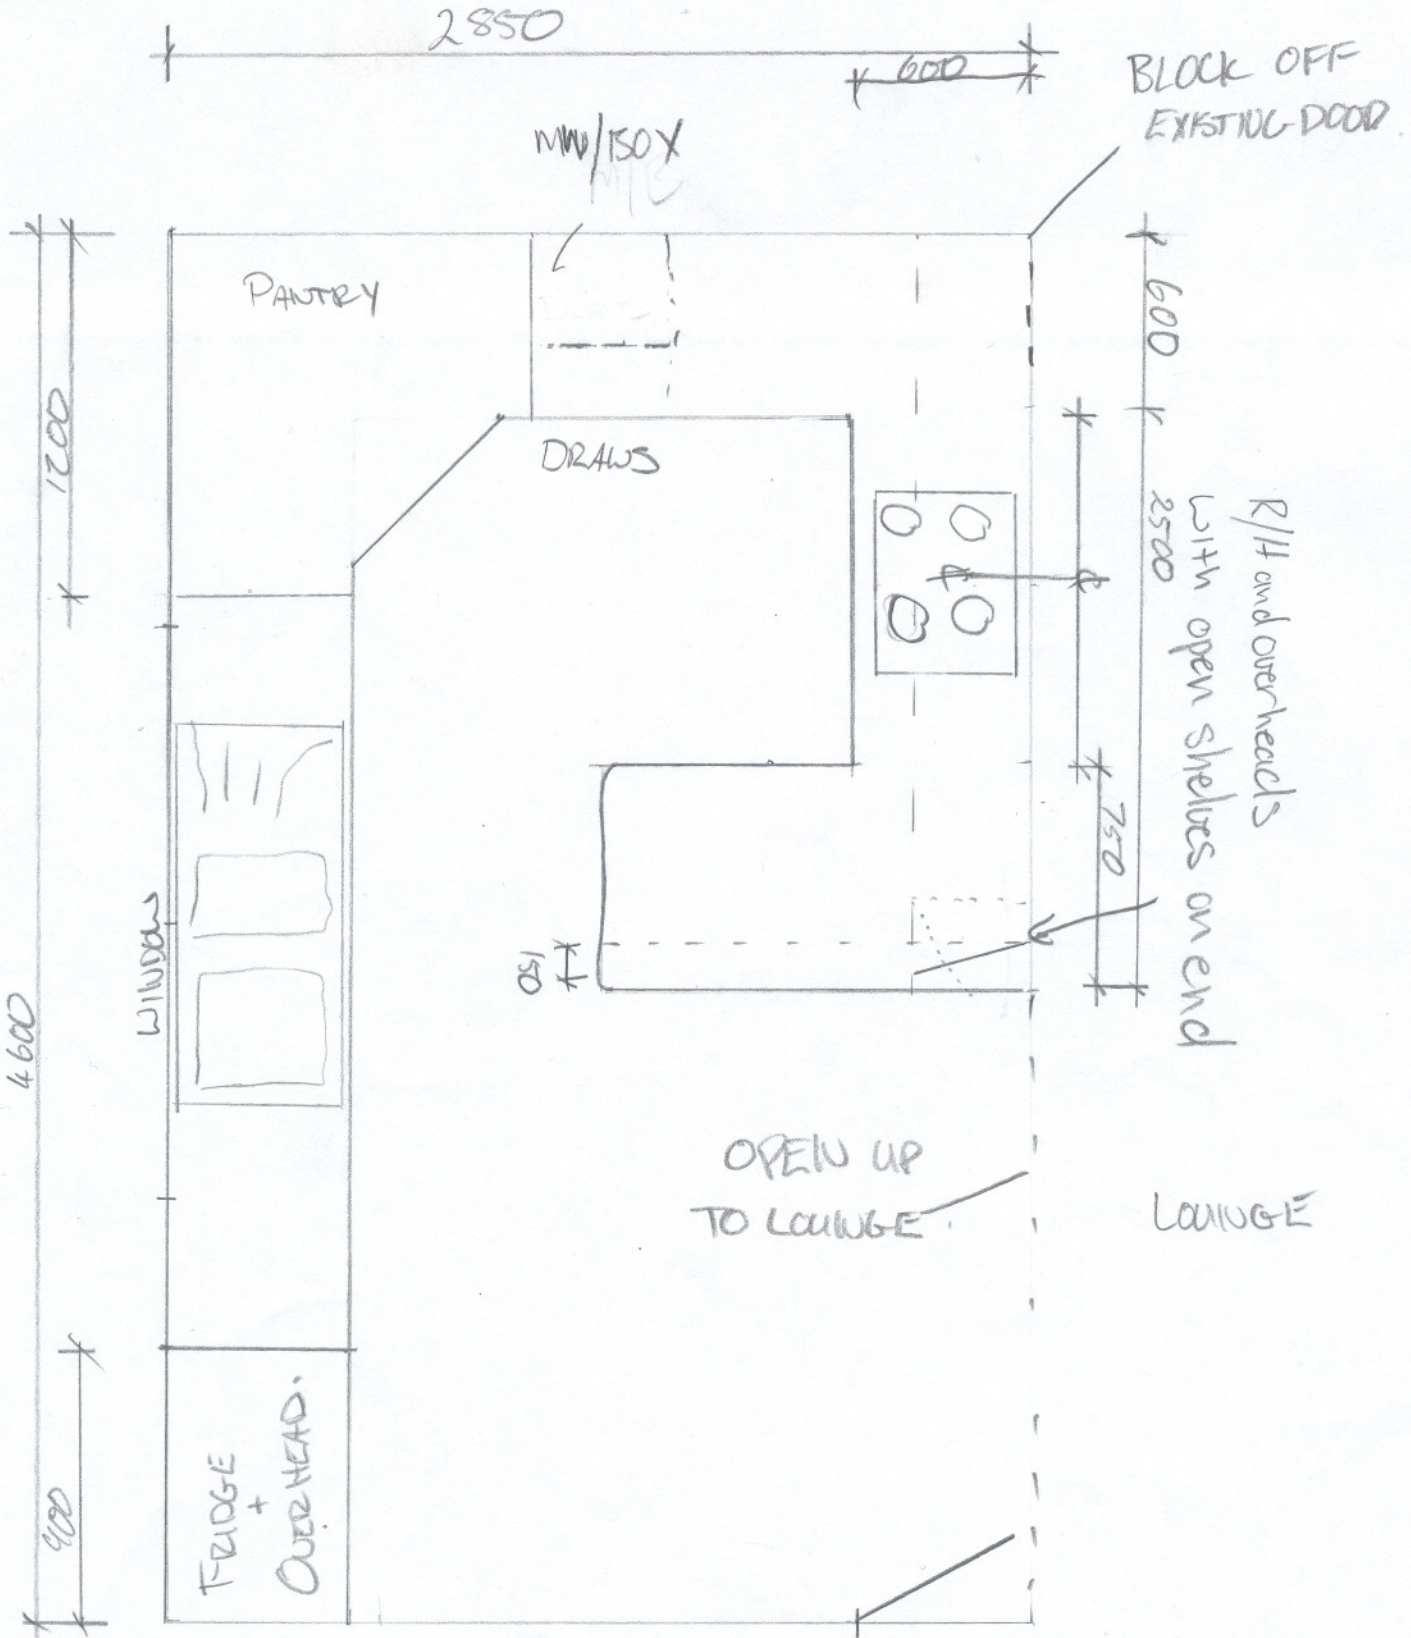

OPEN UP TO LOUNGE

LOUNGE

LAUNDRY

MIRROR  
IMAGE