


FENCE DETAIL

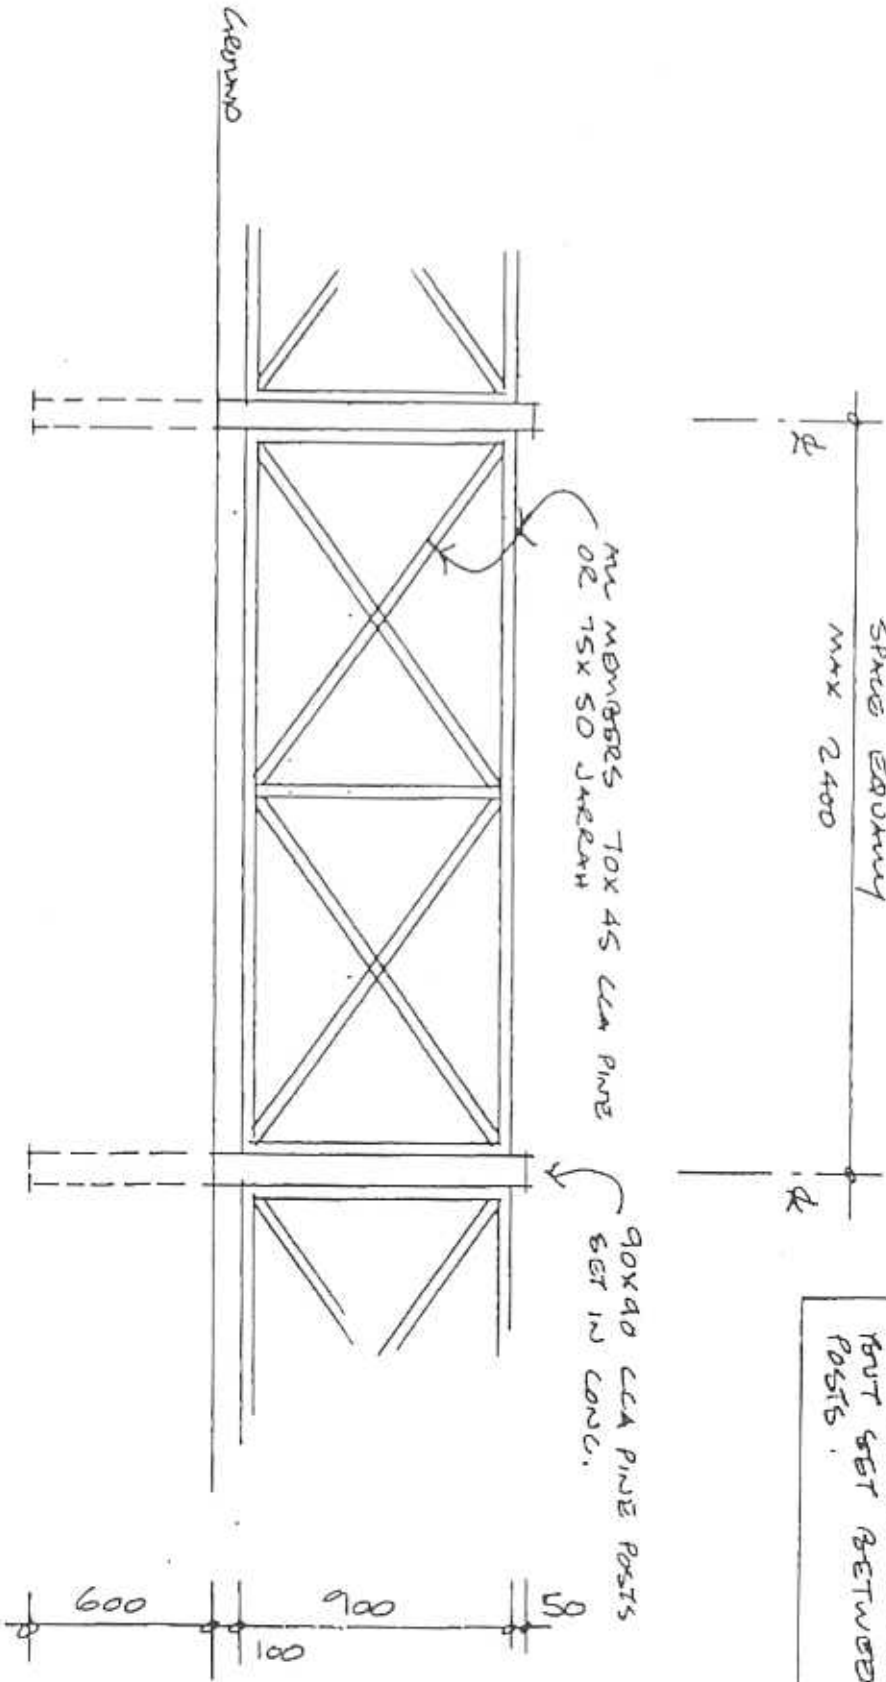

NOTE  
 VEGETATION DETAIL SIMILAR  
 BUT SET BETWEEN EXISTING  
 POSTS.